









 


 


 































































































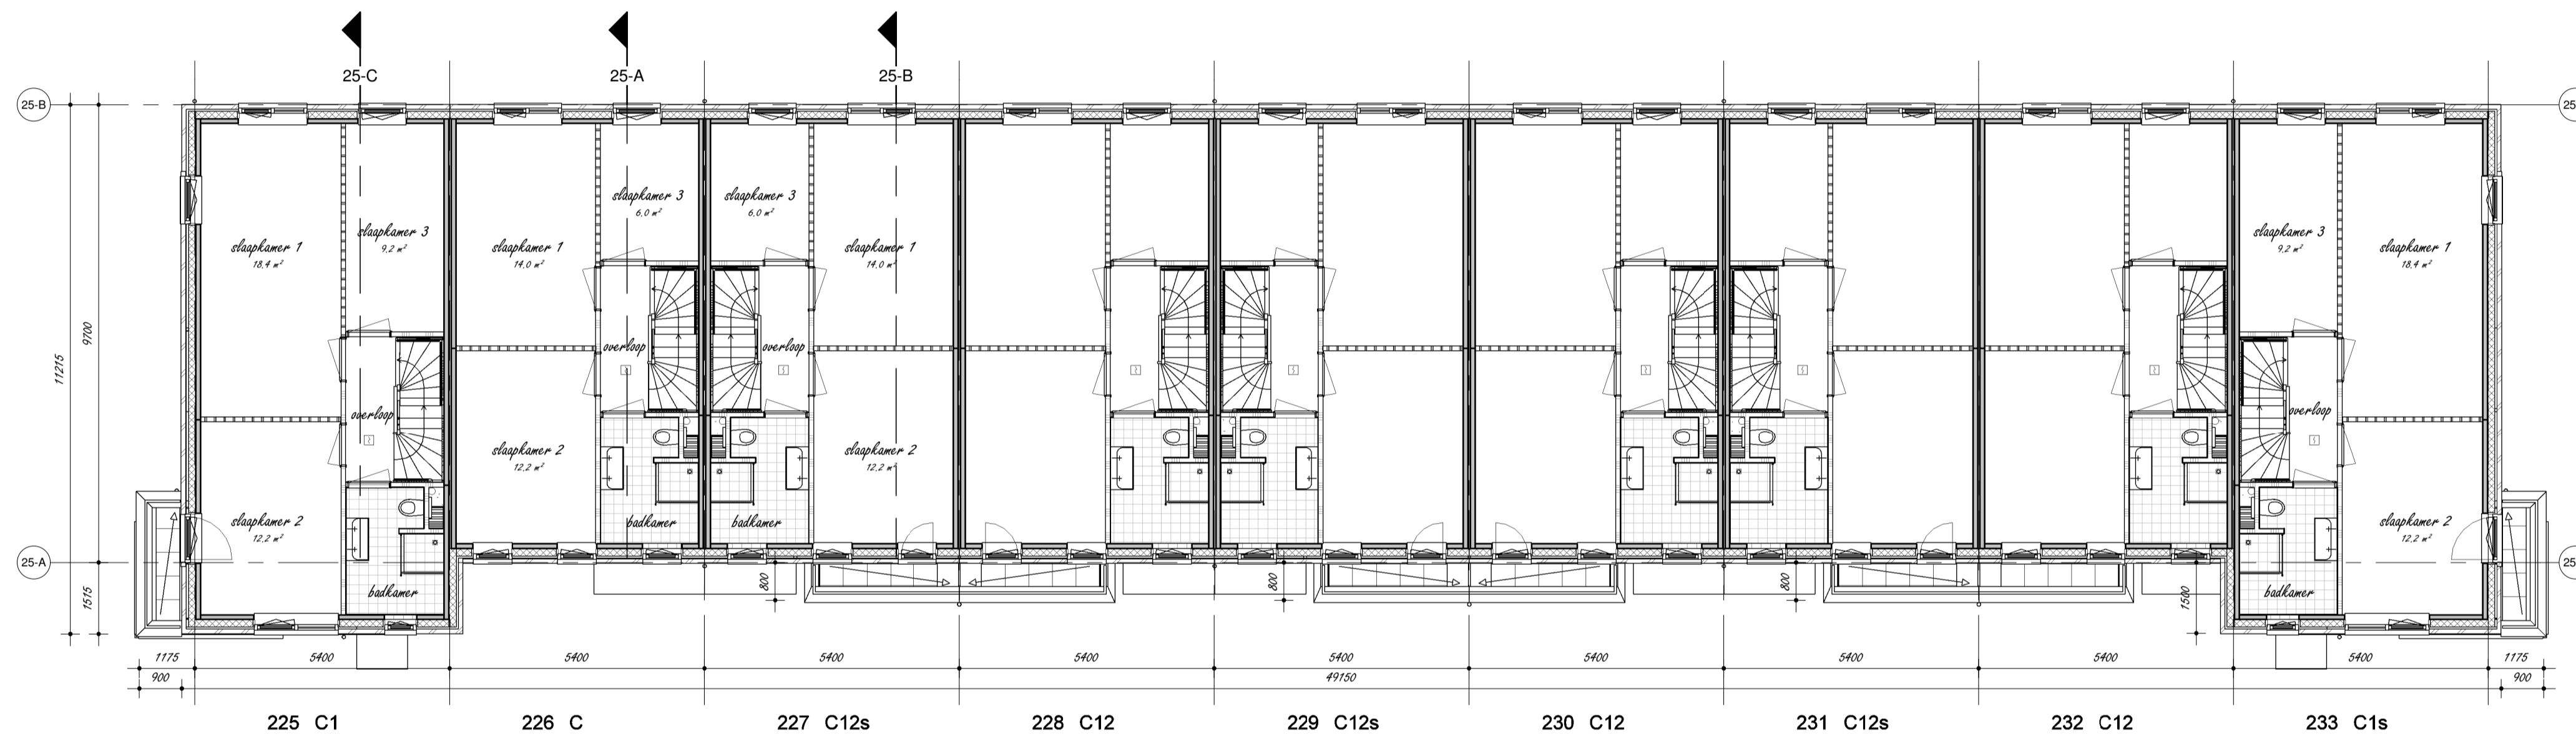



**Revisi**

-  metaalwerk frame of roof/beam of air conditioning
-  plafond
-  profiel beam
-  standaard beam constructie
-  Rijkis muurconstructie
-  metaalstud muur
-  beam ceiling
-  beam ceiling
*Begane grond*



*Eerste verdieping*

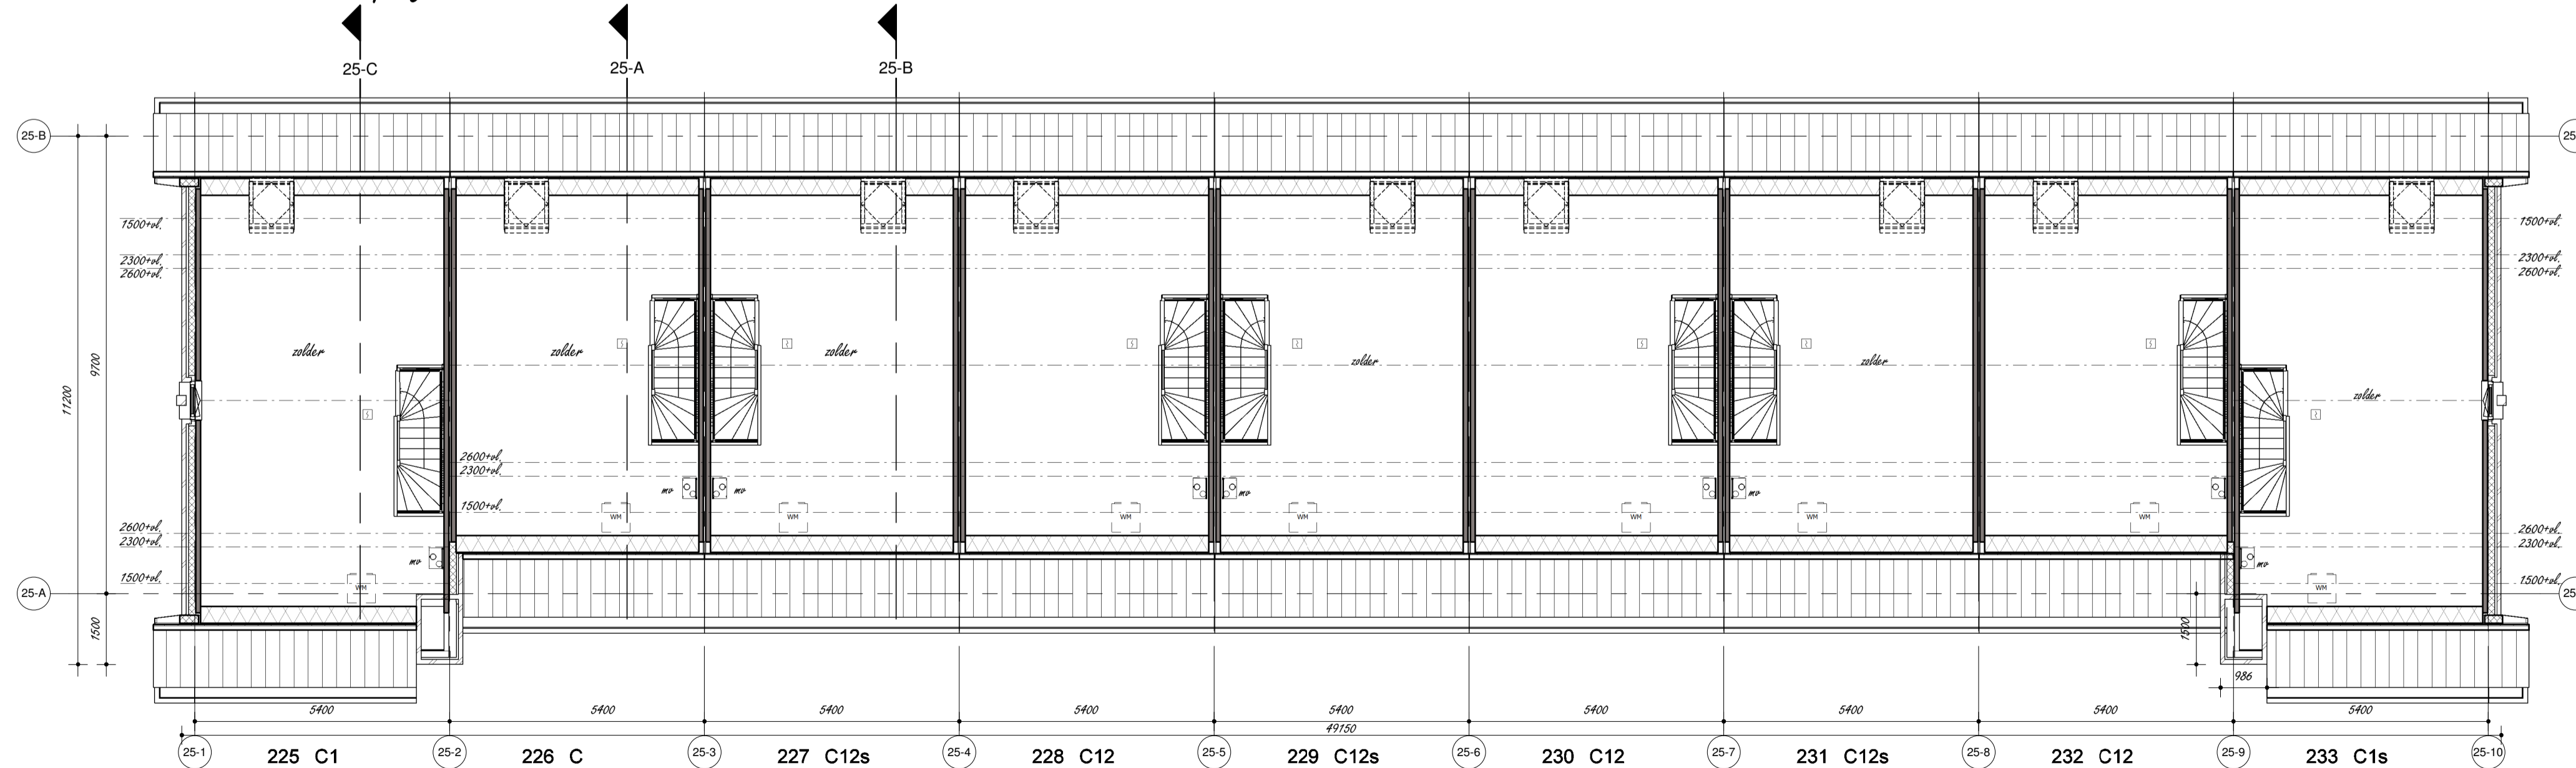

*Tweede verdieping*

project:  
 Nieuwbouw 249 woningen  
 Kortenoord Wageningen  
 woningtype:  
 Blok 25 Plattegronden  
 datum:  
 01-09-2017

schaal:  
 1 : 100

