




basis enkele garage  
bwnr. 44, 171, 172, 195, 196, 234, 235, 240, 241, 242, 243, 252, 253  
**Voorgevel**  
1:100

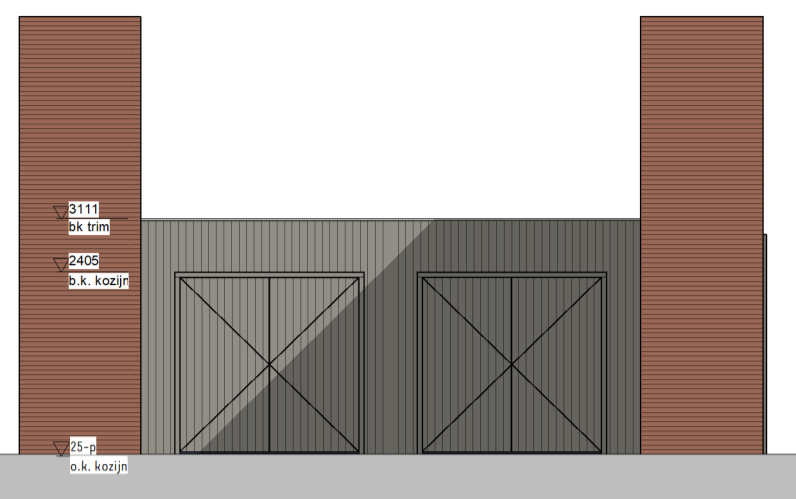


basis dubbele garage  
bwnr. 42, 43, 161, 162, 163, 164, 236, 237, 238, 239  
**Voorgevel**  
1:100

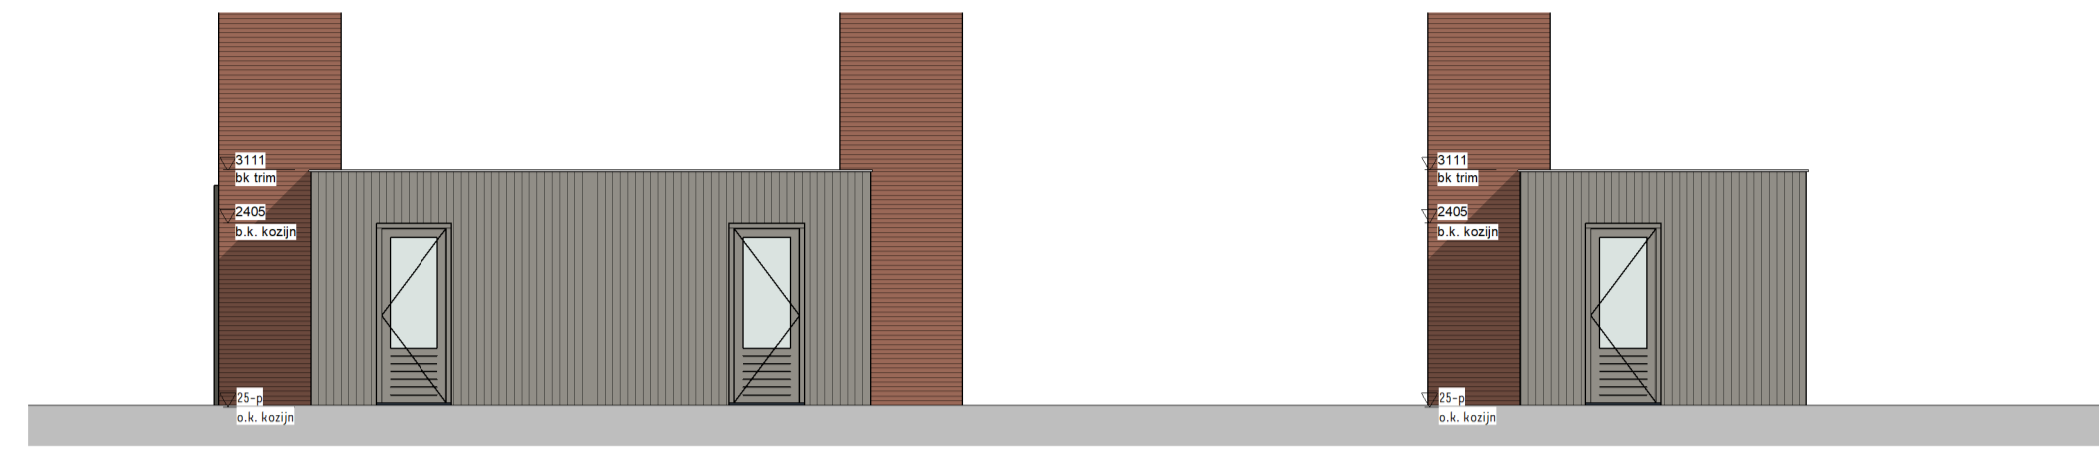


basis dubbele garage  
bwnr. 42, 43, 161, 162, 163, 164, 236, 237, 238, 239  
**achtergevel**  
1:100

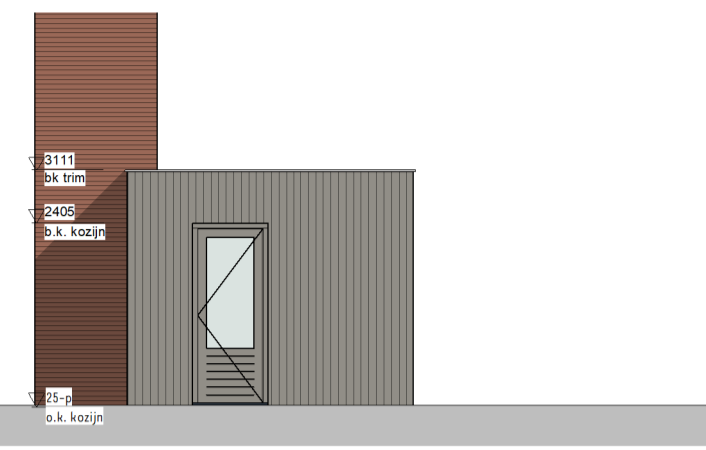


basis enkele garage  
bwnr. 44, 171, 172, 195, 196, 234, 235, 240, 241, 242, 243, 252, 253  
**Achtergevel**  
1:100

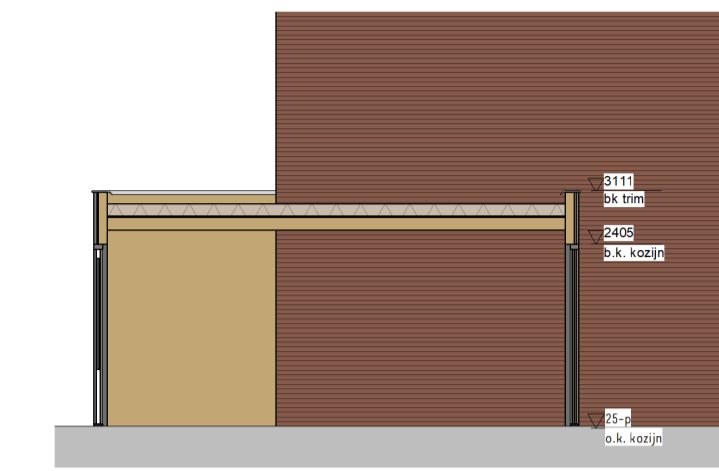

**AA**  
1:100

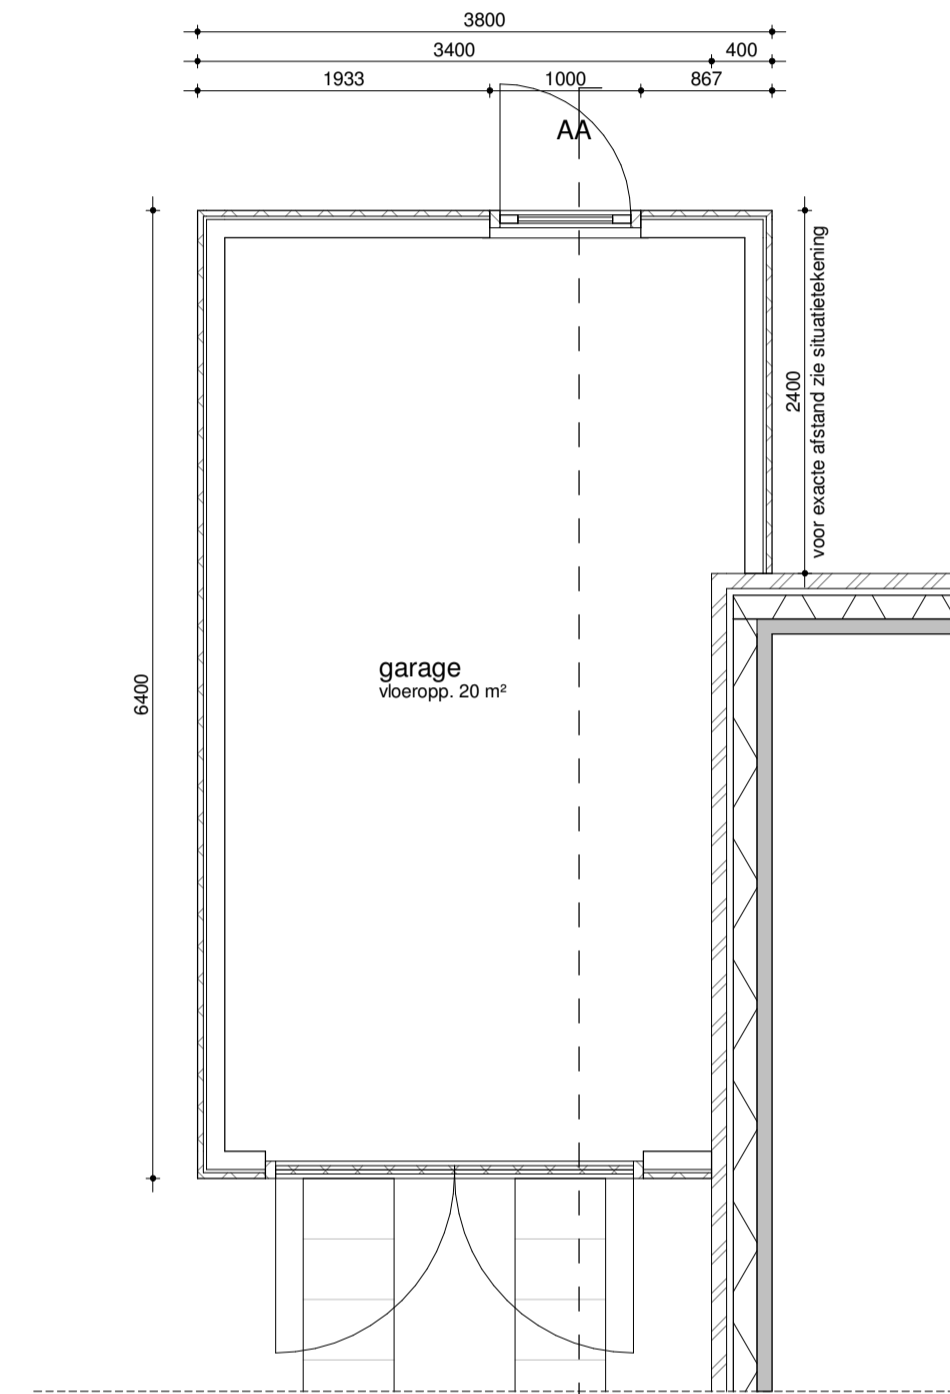

basis enkele garage  
**plattegrond**  
1:50

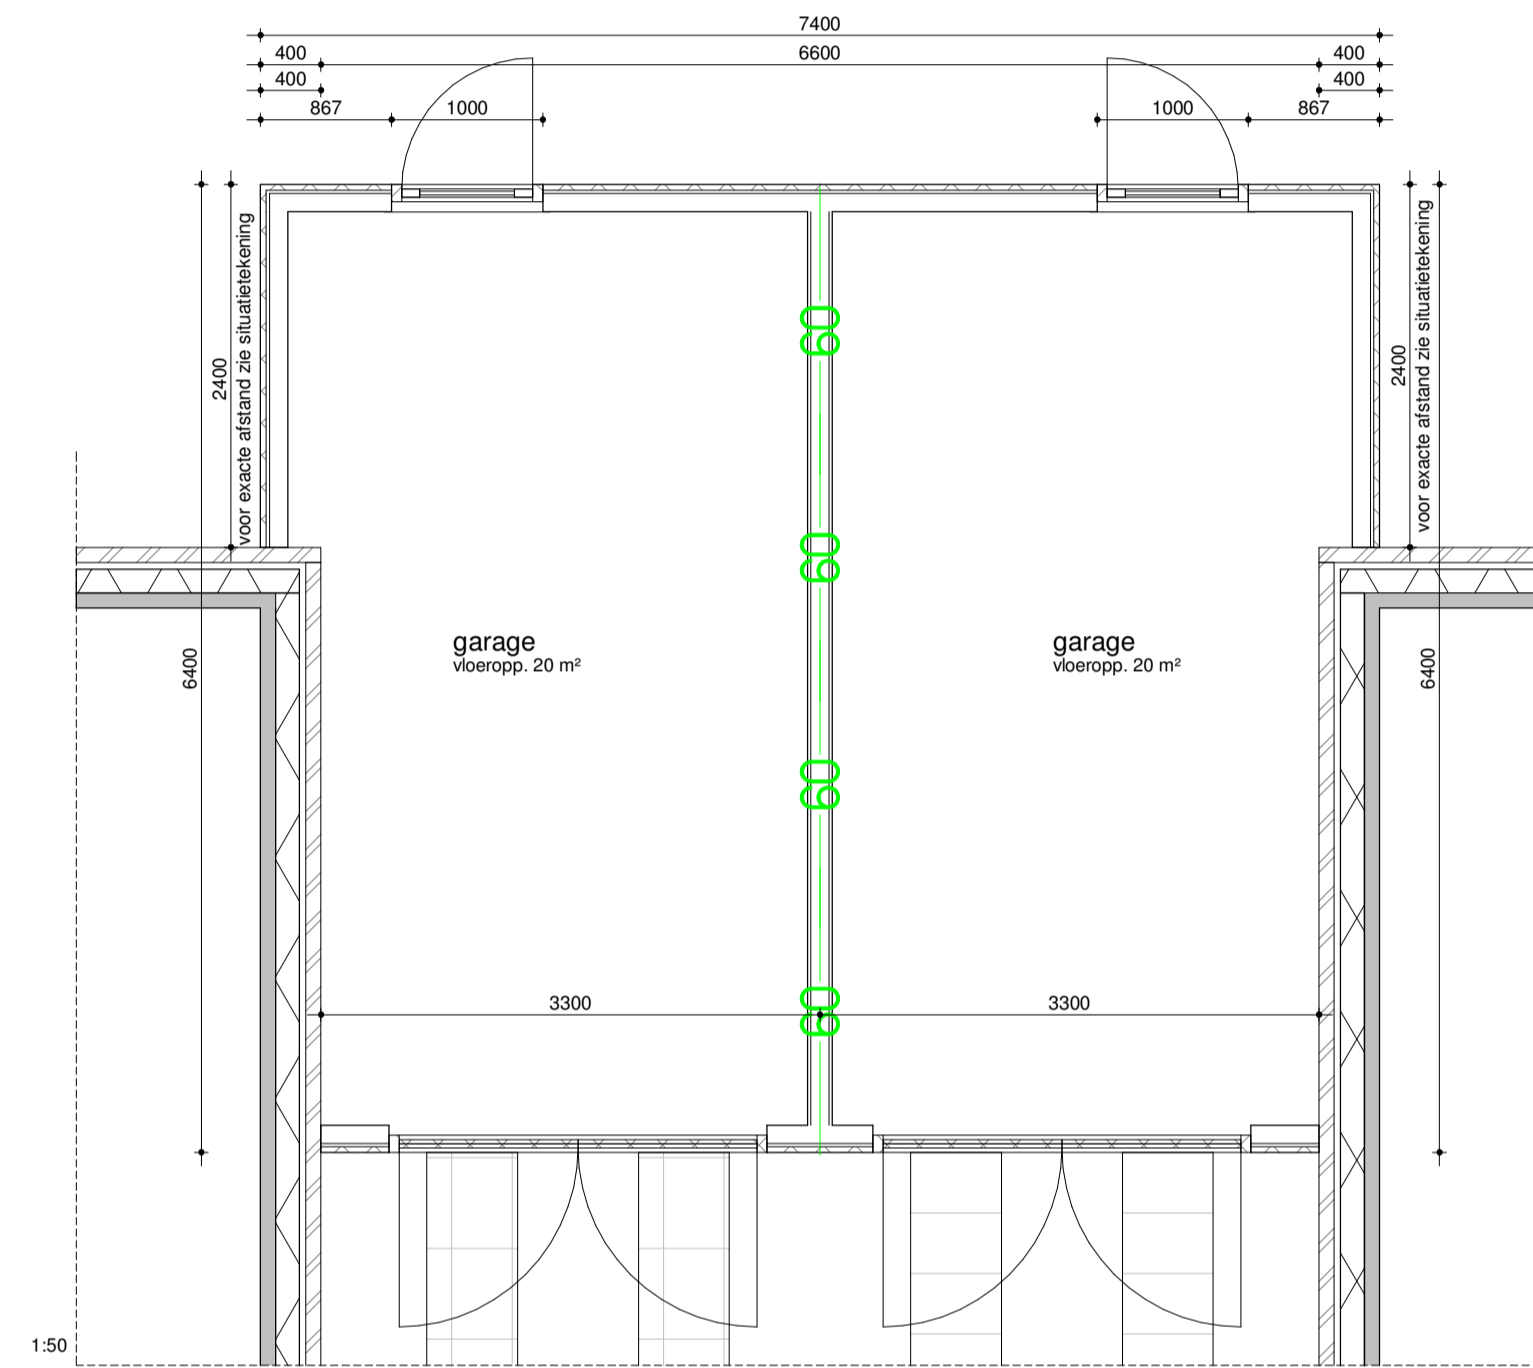

basis dubbele garage  
bwnr. 42, 43, 161, 162, 163, 164, 236, 237, 238, 239  
**Plattegrond**

**Humblé Martens & Willems Architecten**  
www.humblemartenswillems.nl

**Bedaux de Brouwer Architecten**  
www.bedauxdebrouwer.nl

**Weusten Liedenbaum Architecten**  
www.weustenliedenbaum.nl

Buitedoord - Wageningen  
fase 2

Bloknr.: NVT  
Bwnr.:

Werknummer:  
18-2019F2

**berging**

datum: 01-06-2020  
wijziging:

tek.nr.:  
BA/VK.006

getekend: WLA

schaal: 1:100/1:50  
formaat: A1

**Trebbe Wonen**  
Postbus 250  
8000 AG Zwolle

telefoon 088 259 00 00



**definitief**