


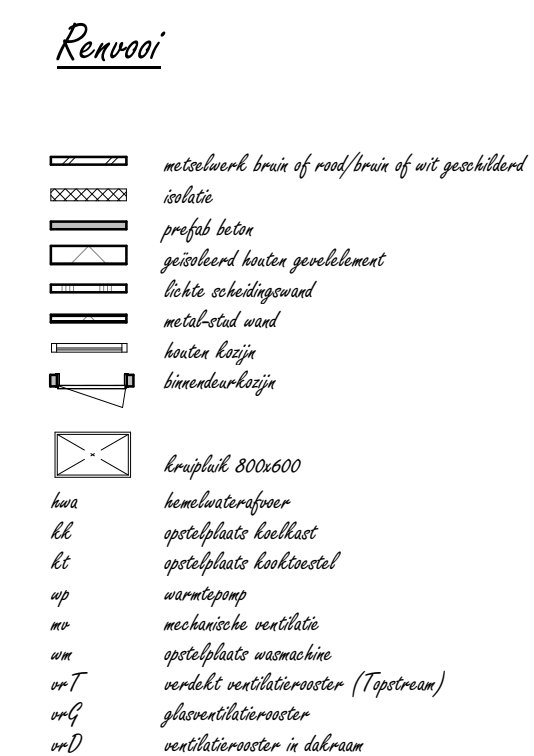

The floor plan shows a long, narrow building layout with 12 numbered units. Each unit is labeled with a number and a code (e.g., 1 C4, 2 C12s, 3 C12, 4 Cs, 5 C, 6 C10s, 7 C, 8 Cs, 9 C, 10 C12s, 11 C12, 12 C9s). The units are arranged in a row, with some having balconies and others having internal courtyards. The plan includes dimensions for the overall building (4114 x 6730) and individual units. Room names and areas are provided for each unit, such as 'dopłamer 1' (18.0 m²), 'dopłamer 2' (12.2 m²), 'dopłamer 3' (6.0 m²), 'balkon' (balcony), and 'overlop' (overhang). The plan also shows the location of stairs, elevators, and other common areas.

This architectural floor plan depicts a long, narrow building with a central corridor and multiple rooms. The plan is oriented with a north arrow at the top center. Key features include:

- Dimensions:** The overall length is 62.50 meters, and the width is 9.00 meters. Room widths are consistently 5.40 meters, with end sections of 2.25 meters.
- Rooms and Staircases:** The plan shows several rooms, each containing a staircase. The word "zolder" (attic) is written in some rooms, and "vloer" (floor) is written in others.
- Section Markers:** The plan is divided into sections by markers 01-A, 01-B, and 01-C, each with a corresponding north arrow.
- Structural Elements:** The plan shows walls, doors, and windows. The walls are labeled with dimensions such as 1500mm, 2000mm, and 2600mm.
- Corridor:** A central corridor runs the length of the building, with a width of 5.40 meters.

project:
Nieuwbouw 249 woningen
Kortenoord Wageningen
omschrijving:
Blok 01 Plattegrond
datum: 21-10-2016
schaal: 1 : 100